


ROOF PLAN

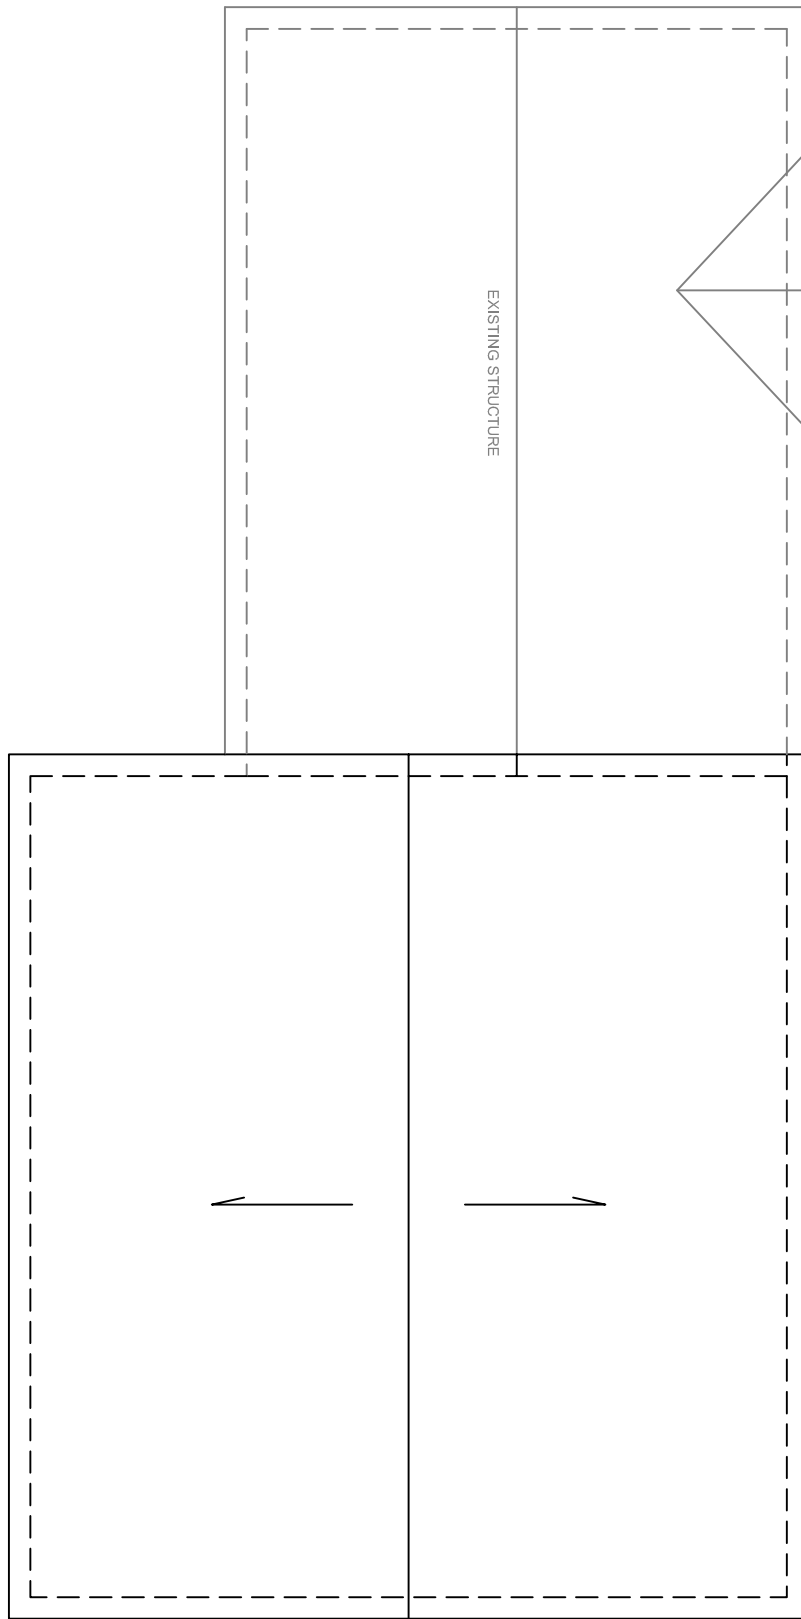

Padgett Remodel
Douglasville, GA 30135

SCALE: 1/4"=1'-0"

DATE: 08/28/06

DRAWN BY: CMH

SHEET #

A-4

OF

9