


FRONT ELEVATION

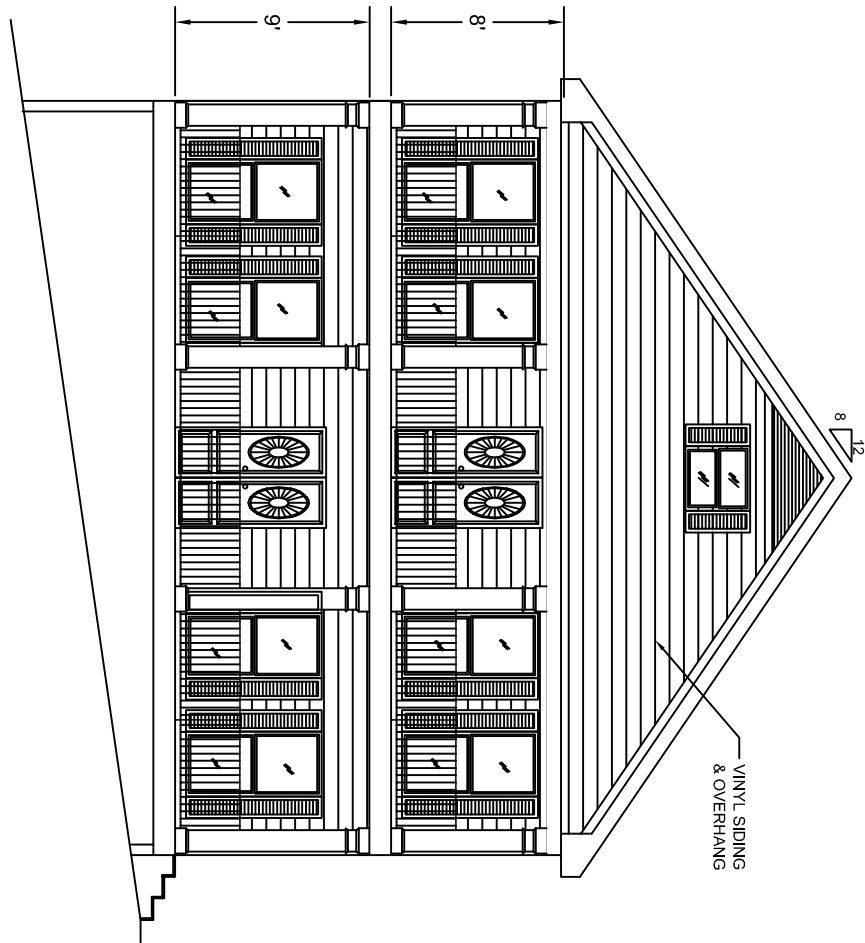

Padgett Remodel  
Douglasville, GA 30135

SCALE: 1/4"=1'-0"

DATE: 08/28/06

DRAWN BY: CMH

SHEET #

A-5

OF

9