


UPPER LEVEL ELECTRICAL

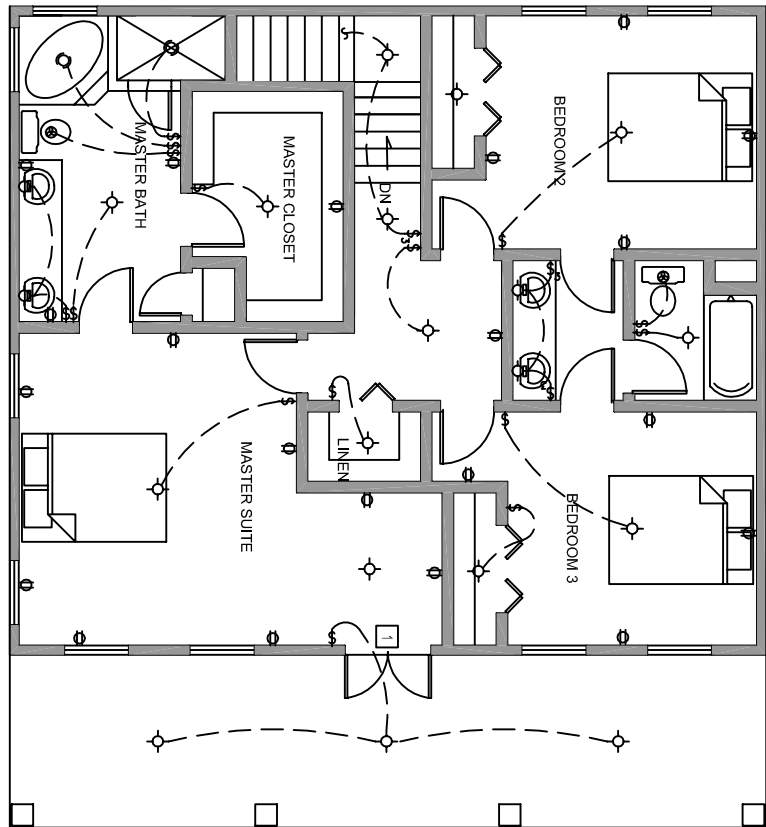

Padgett Remodel Douglasville, GA 30135	SCALE: 1/4"=1'-0"	SHEET #
	DATE: 08/28/06	A-8
	DRAWN BY: CMH	OF 9